


## platform plan

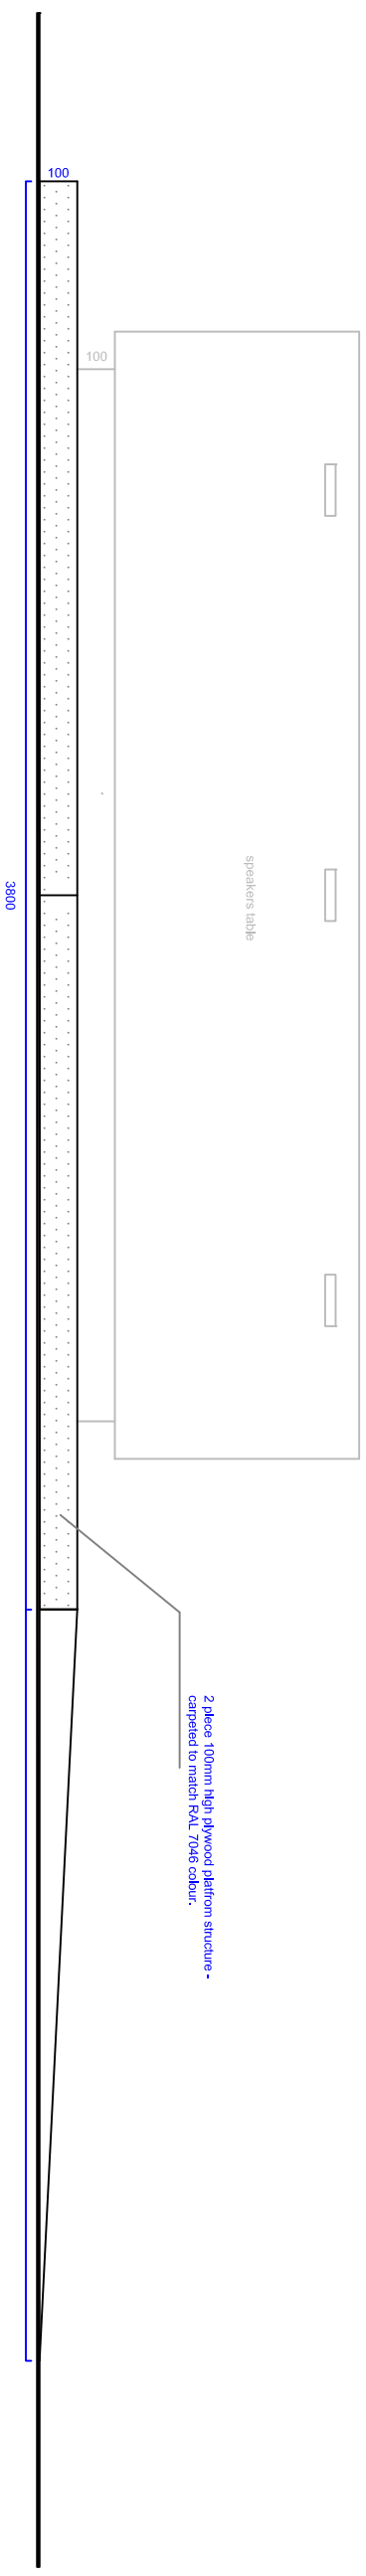

platform front elevation

NOTES:	PROJECT:			DRWG. TITLE:	REF.:	ARCHITECT:
	Humanitas Foundation Cultural and Religious Tourism Experience			Auditorium Speakers Table Platform & Ramp	HF_1.2B	kenneth zammit endrich no 1 manol mansions de paule avenue balzan bzn 07
	CLIENT:	St Dominic's Priory	SCALE:	DATE:	DRAWN:	tel 21441635 /6 fax 21440130 kenneth@architects-studio.net mob. t. 9 9 4 5 2 0 5 0
			1:20	MAR 20	SC	