



Notes

Projector Target Zones

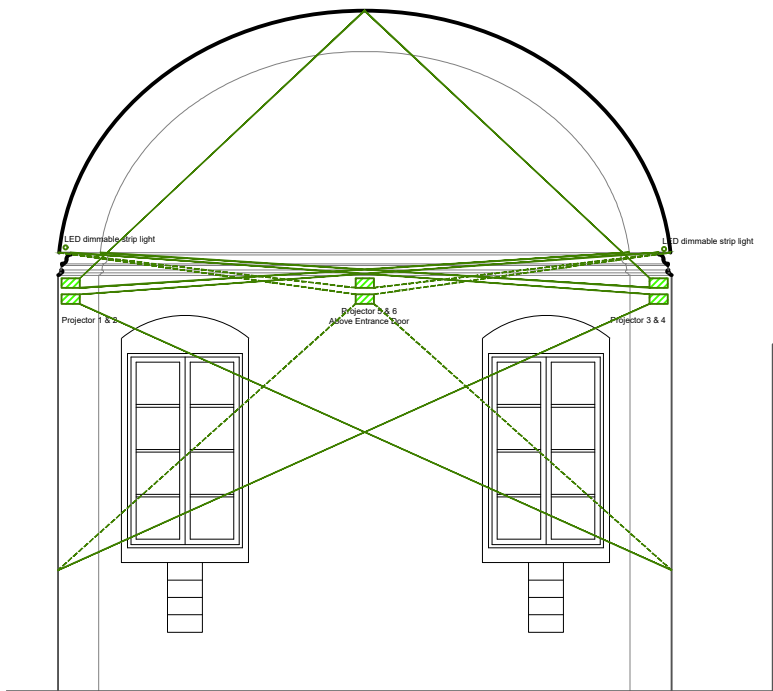

Audio Visual Room

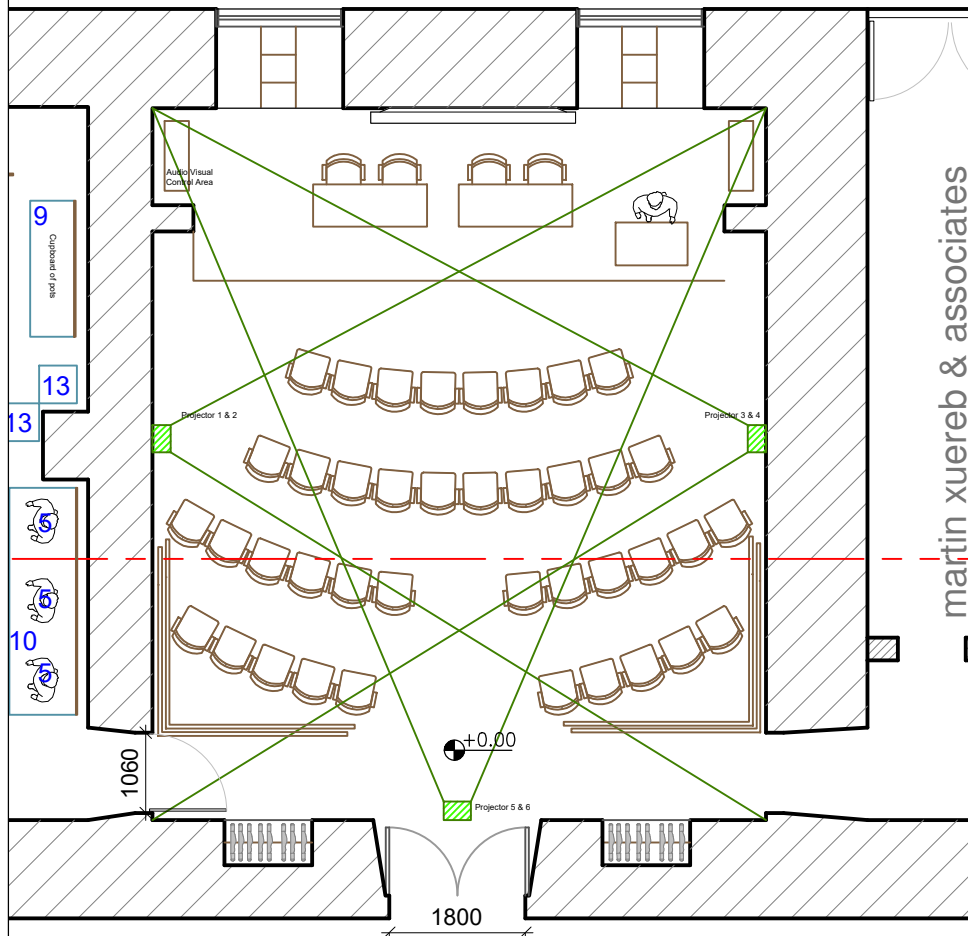

-	-	-	-
####	####	####	####
SUFFIX	DATE	NAME	DETAILS

(Copyright © Martin Xuereb & Associates 2017)
No part of this document may be reproduced, stored in a retrieval system or transmitted in any form or by any means, electronic, mechanical, photocopying, recording or otherwise, without the previous written permission of the author.

mx^a

martin xuereb & associates
architects | interior designers | structural consultants

33, Sir George Borg Str,
Sliema SLM1964 Malta

T 00356 21338503
F 00356 21338504
E mail@mx.com.mt
W www.mx.com.mt

Job Title **Dominican Priory**

Dwg Title **Audio Visual Room**

Project Team
Project Architect: **Martin Xuereb**
Architect:

Structural Engineer:
Draftsmen:

Interior Design:
Project Management:
Clerical Staff:

Job N ^o 17-005	Scale 1:100	Dwg N ^o
-------------------------------------	-----------------------	--------------------

Printed 2018/08/23 **Vanessa Walker**

\\fileserver\MXA Data\2017\17-005\Drawings