


SECTION BB DOOR TYPE B

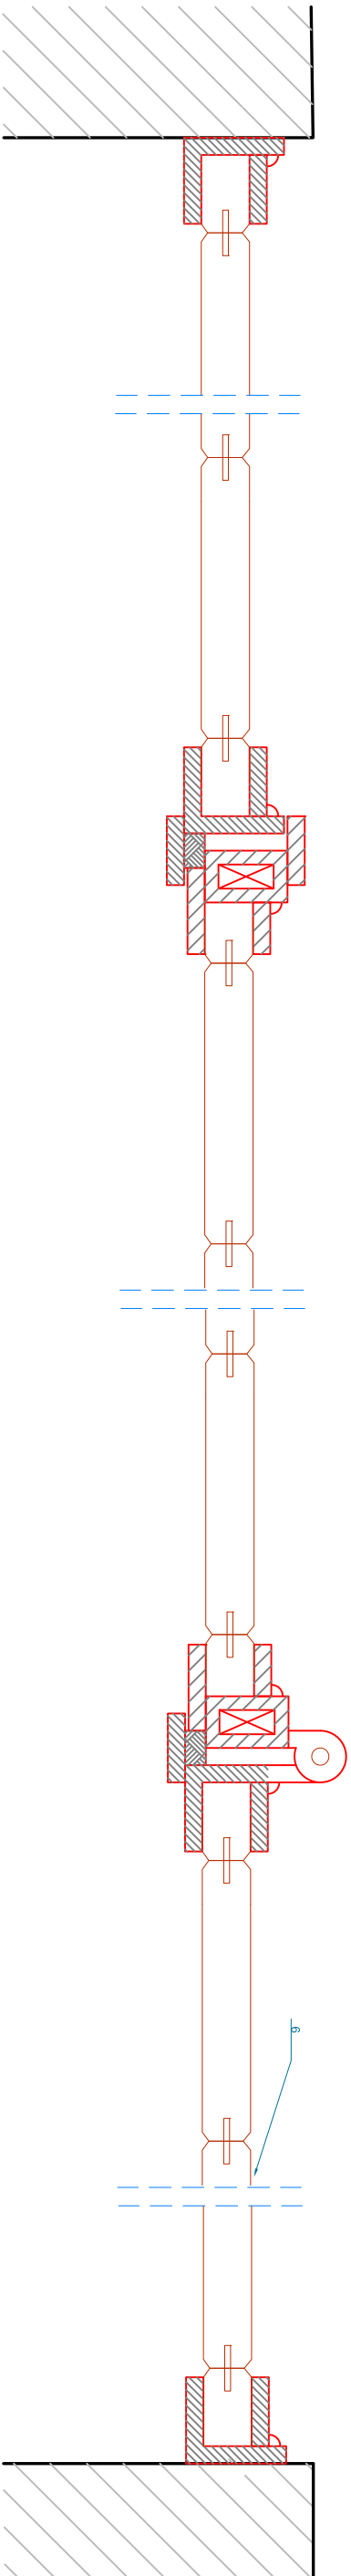

SECTION AA DOOR TYPE B

NOTES: <ol style="list-style-type: none">Galvanized steel powder coated in RAL7021Spot welding -to be evenly spacedRubber seal around glass panel10mm laminated clear glassDraft and sound proofing seal.Paneled solid timber insert - as per item 1.1.2		PROJECT: <p>Humanitas Foundation Cultural and Religious Tourism Experience</p>	DRWG. TITLE: <p>STEEL GLAZED DOOR TYPE B - SECTION</p>	REF.: <p>HF-2B</p>	ARCHITECT: <p>kenneth zammit endrich no 1 manol mansions de paule avenue balzan bzn 07 tel 21441635 /6 fax 21440130 kenneth@architects-studio.net mob. t. 9 9 4 5 2 0 5 0</p>
CLIENT: <p>St Dominic's Priory</p>	SCALE: <p>1:2</p>	DATE: <p>MAR 20</p>	DRAWN: <p>SC</p>		